



Verasys System Riser Diagram

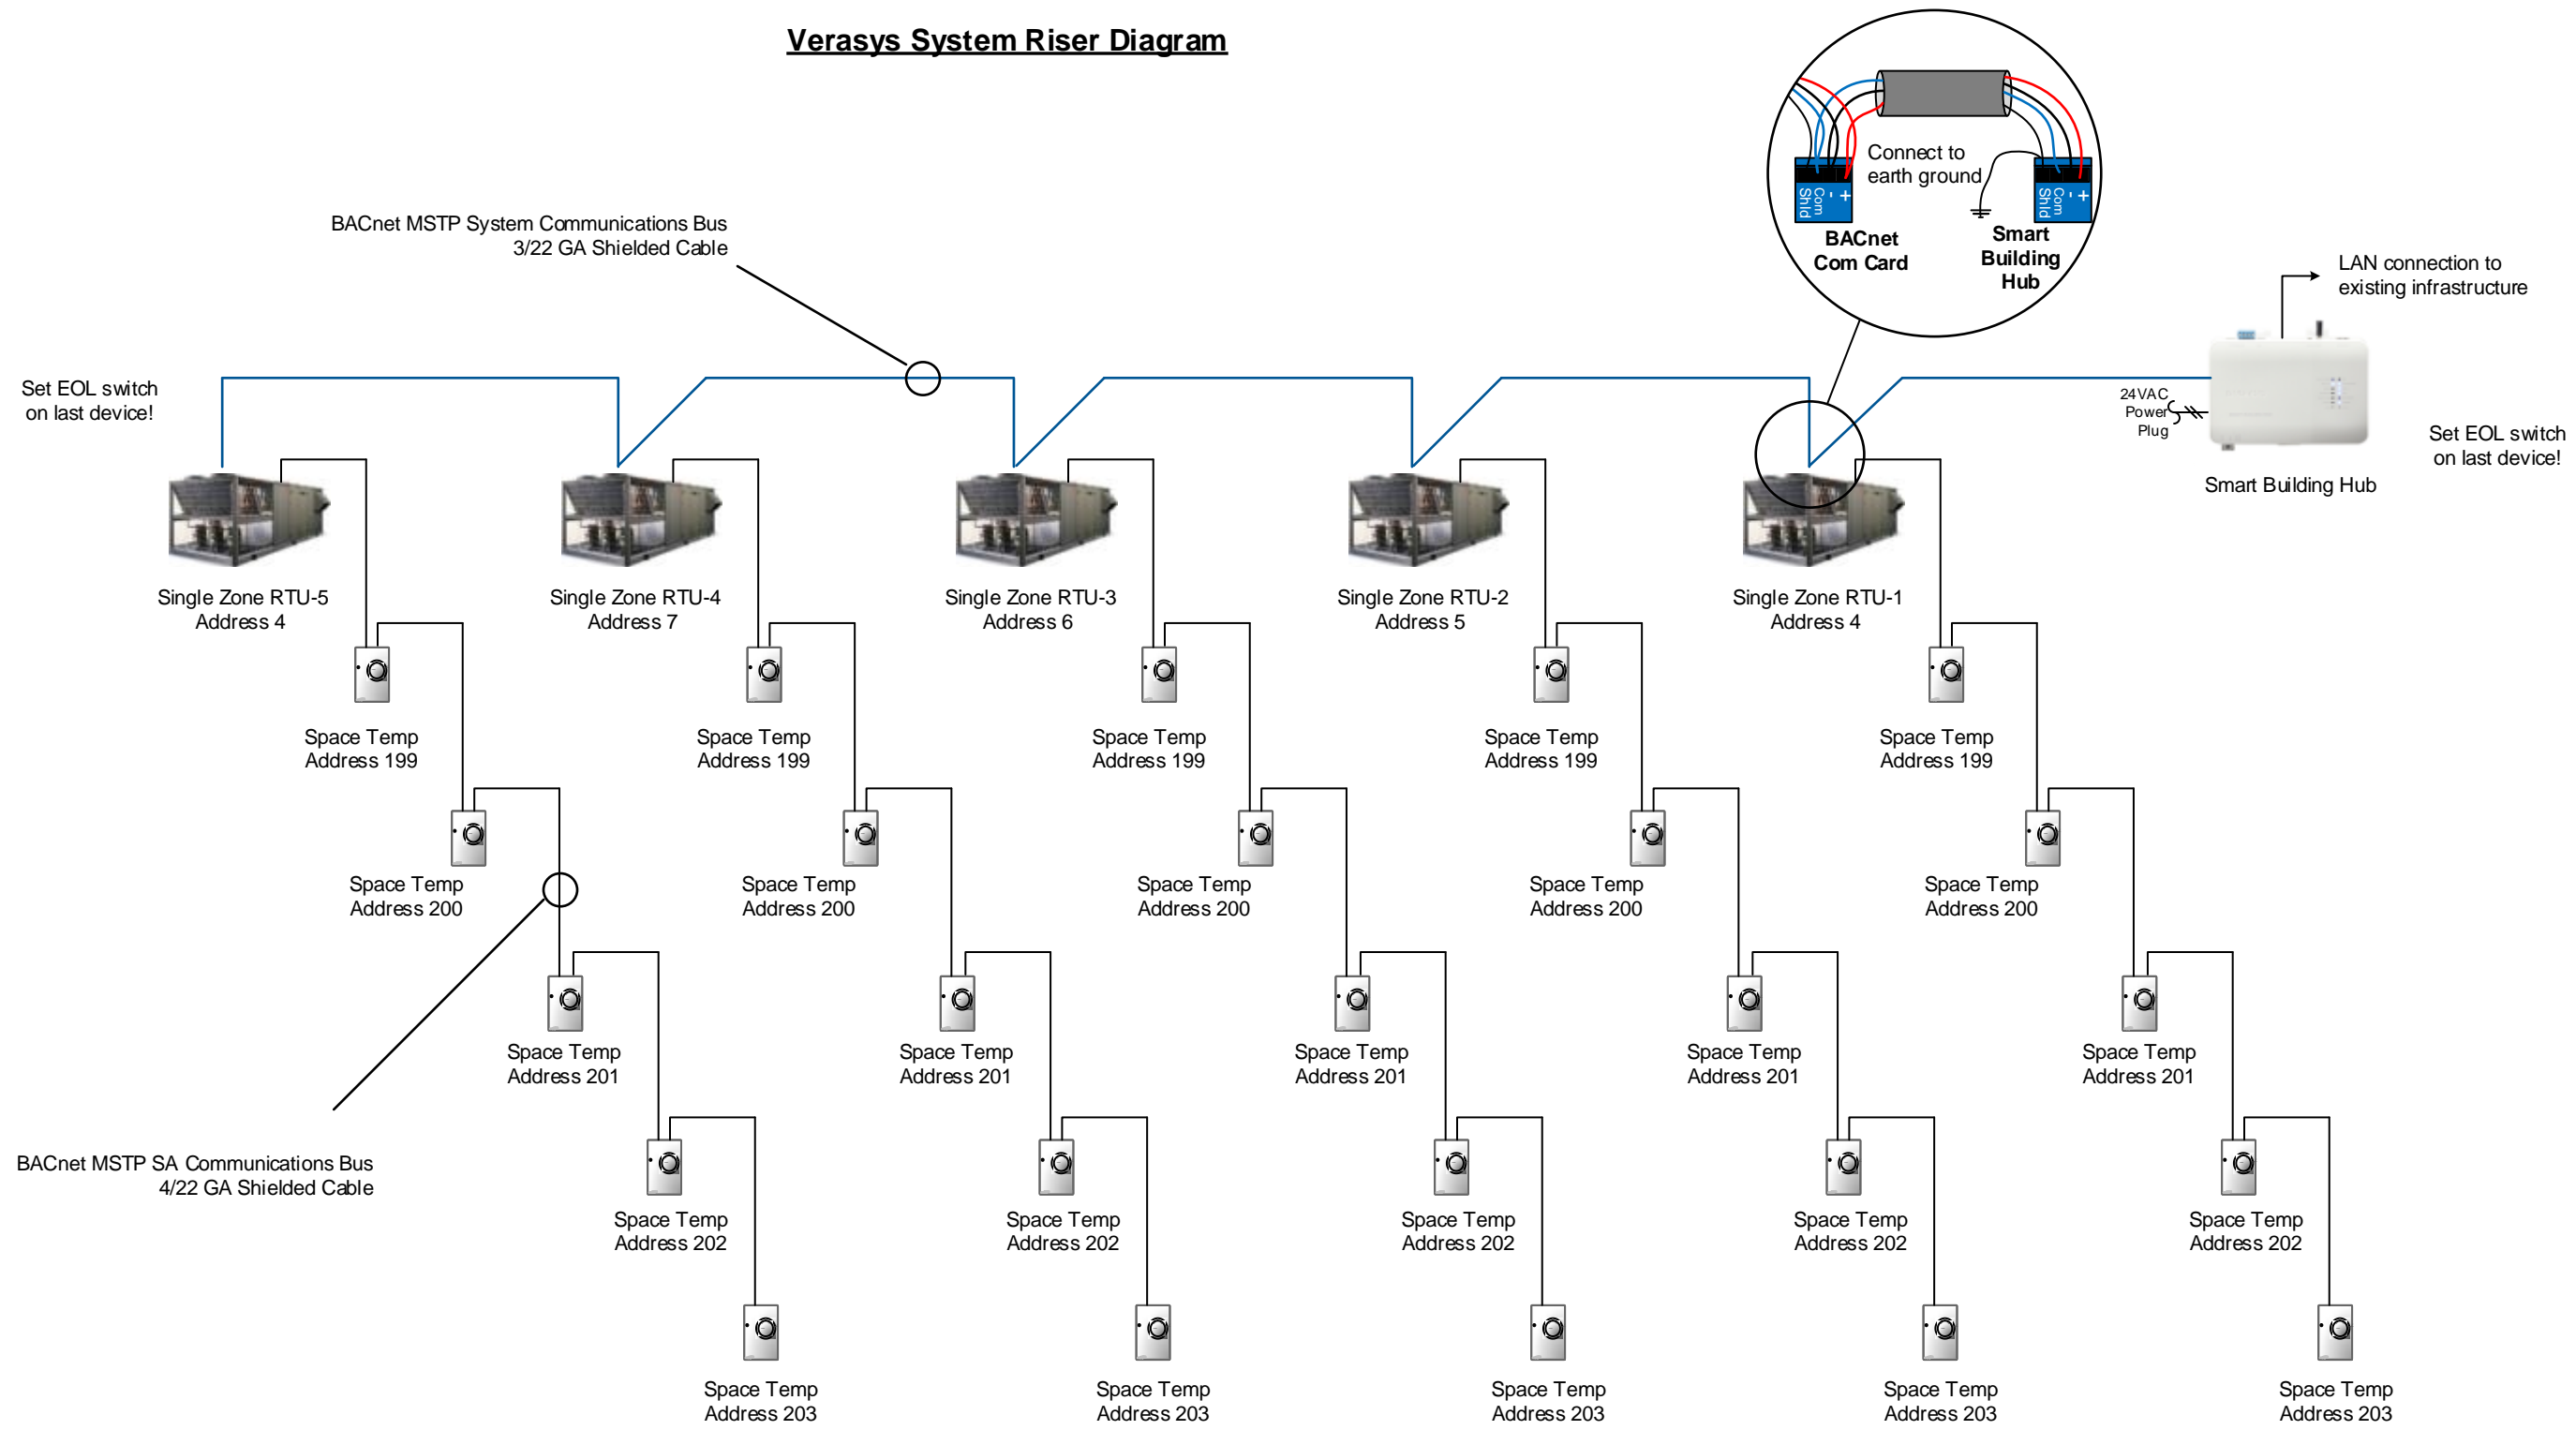

System Communications Bus

Non-Plenum Applications:
Anixter: CBL-22/3-FC-PVC
Belden: B5501FE
or equivalent

Plenum Applications:
Anixter: CBL-22/3-FC-PLN
Belden: B6501FE
or equivalent

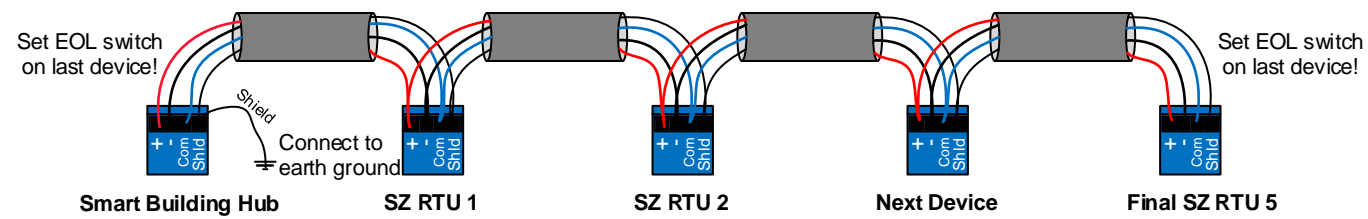

Drawing Title											
Communication and Sensor Bus											
Project Title											
REFERENCE DRAWING		NO.		REVISION-LOCATION		ECN		DATE		BY	
Sales Engineer		Project Manager		Applicant on Engineer		BY		DATE		APPROVED	
				Branch Information		CONTRACT NUMBER					
				VERASYS						RISER	